



PROFILE

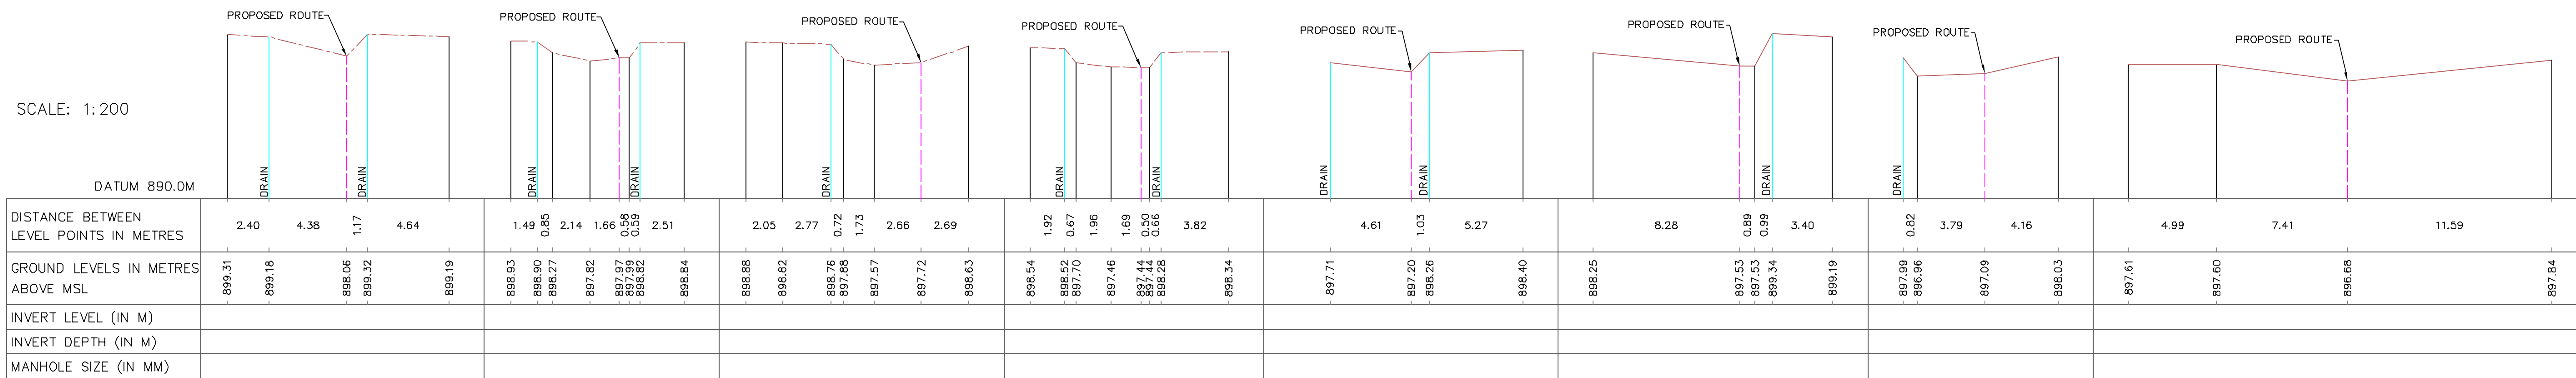

PROFILE

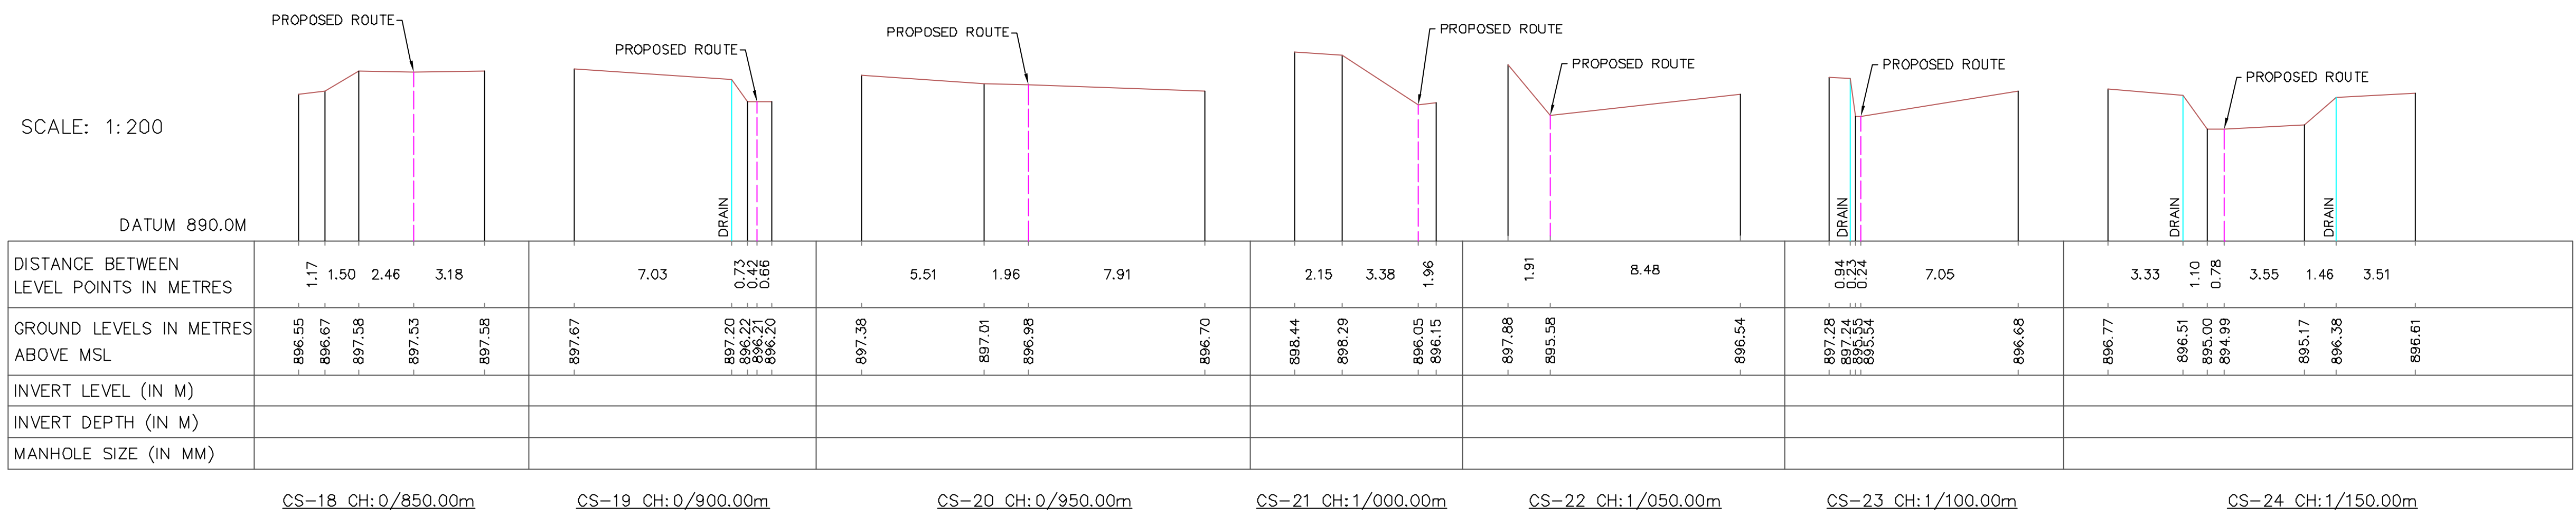

PROFILE

NOTE: FOR DETAILS REFER ALIGNMENT SHEET NO.-BWSSB/CHA-02/ALN-01

NO.	DATE	ISSUED FOR CLIENT APPROVAL	JAYADEVA	SRILAKSHMI	APPD
0	20.09.05				
REVISIONS		BY	CHKD	APPD	
ENVIRONMENTAL ACTION PLAN - B REPLACEMENT/REHABILITATION OF EXISTING SEWERAGE SYSTEM					
CLIENT:		BANGALORE WATER SUPPLY AND SEWERAGE BOARD (BWSSB)			
CONSULTANT:		TTI CONSULTING ENGINEERS SYDNEY NSW 2127, AUSTRALIA.			
SURVEY AGENCY:		SECON PRIVATE LIMITED BANGALORE-560 066			
DWG. TITLE : CROSS SECTION					
SECTION : QUEENS ROAD TO RBANMS(ULSOOR LAKE)					
CHAINAGE : CH.0/000.00m - 1/150.00m					
SCALE	JOB NO.	DWG. No.	REV.		
AS SHOWN		BWSSB/CHA-02/CS-01	0		